


This Space For Architect/Engineer Approval
 Job Name _____ Date _____
 Model Specified _____ Quantity _____
 Customer/Wholesaler _____
 Contractor _____
 Architect/Engineer _____

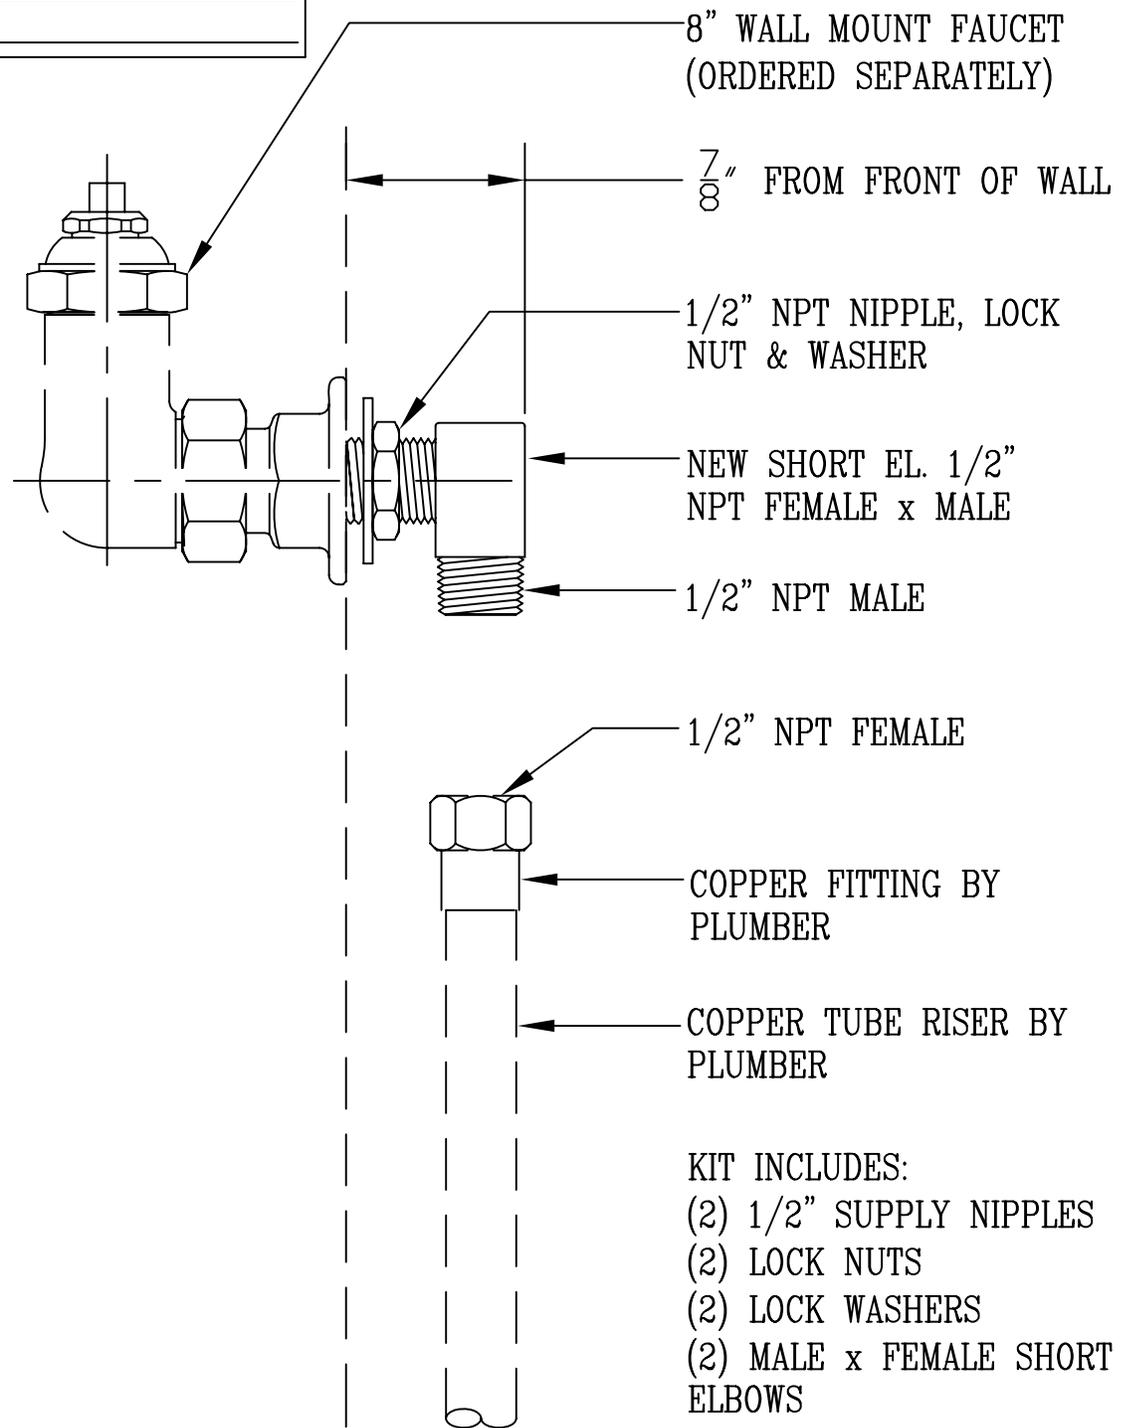

- KIT INCLUDES:
- (2) 1/2" SUPPLY NIPPLES
 - (2) LOCK NUTS
 - (2) LOCK WASHERS
 - (2) MALE x FEMALE SHORT ELBOWS

MODEL NUMBER 014061-40	DATE 3/21/06	SCALE 1:2	DRAWN DHL	CHECKED WJS	APPROVED JHB
---------------------------	-----------------	--------------	--------------	----------------	-----------------



equip Foodservice Accessories
 P.O. BOX 1088, 2 SADDLEBACK COVE
 TRAVELERS REST, SOUTH CAROLINA 29690
 PHONE: 800.891.4808 FAX: 800.868.0084

DESCRIPTION

INSTALLATION KIT FOR 8" WALL MOUNT BODY FAUCETS AND PRE-RINSE UNITS